


С	4/11		SET BACK LINE REVISED
В	22/10		REVISED
А	22/10		DRAFT
No	DATE	DRAWN	AMENDMENT

	COPYRIGHT	
in this of Sinclain copying part wit Sinclain	oncepts and informatio document are the cop r Knight Merz Ltd. Us g of the document in v thout the written perm r Knight Merz Ltd. con ingement of copyright.	yright of e or vhole or in ission of istitutes



CLIENT GWRC & UHCC					ππ P
PROJECT GW	RC & UHCC	;			Ň
DRAWN JPA	DATE	REVIEWED PROJECT MANAGER	APPROVED PROJECT DIRECTOR		
	DESIGN REVIEW	BHF			sc/ 1

PINEHAVEN STREAM EROSION LOCATIONS MAP 1				
SCALE @ A3	SKM PROJECT No	DRAWING No	AMDT	
1:1.500	AE03723	EROSION-001		

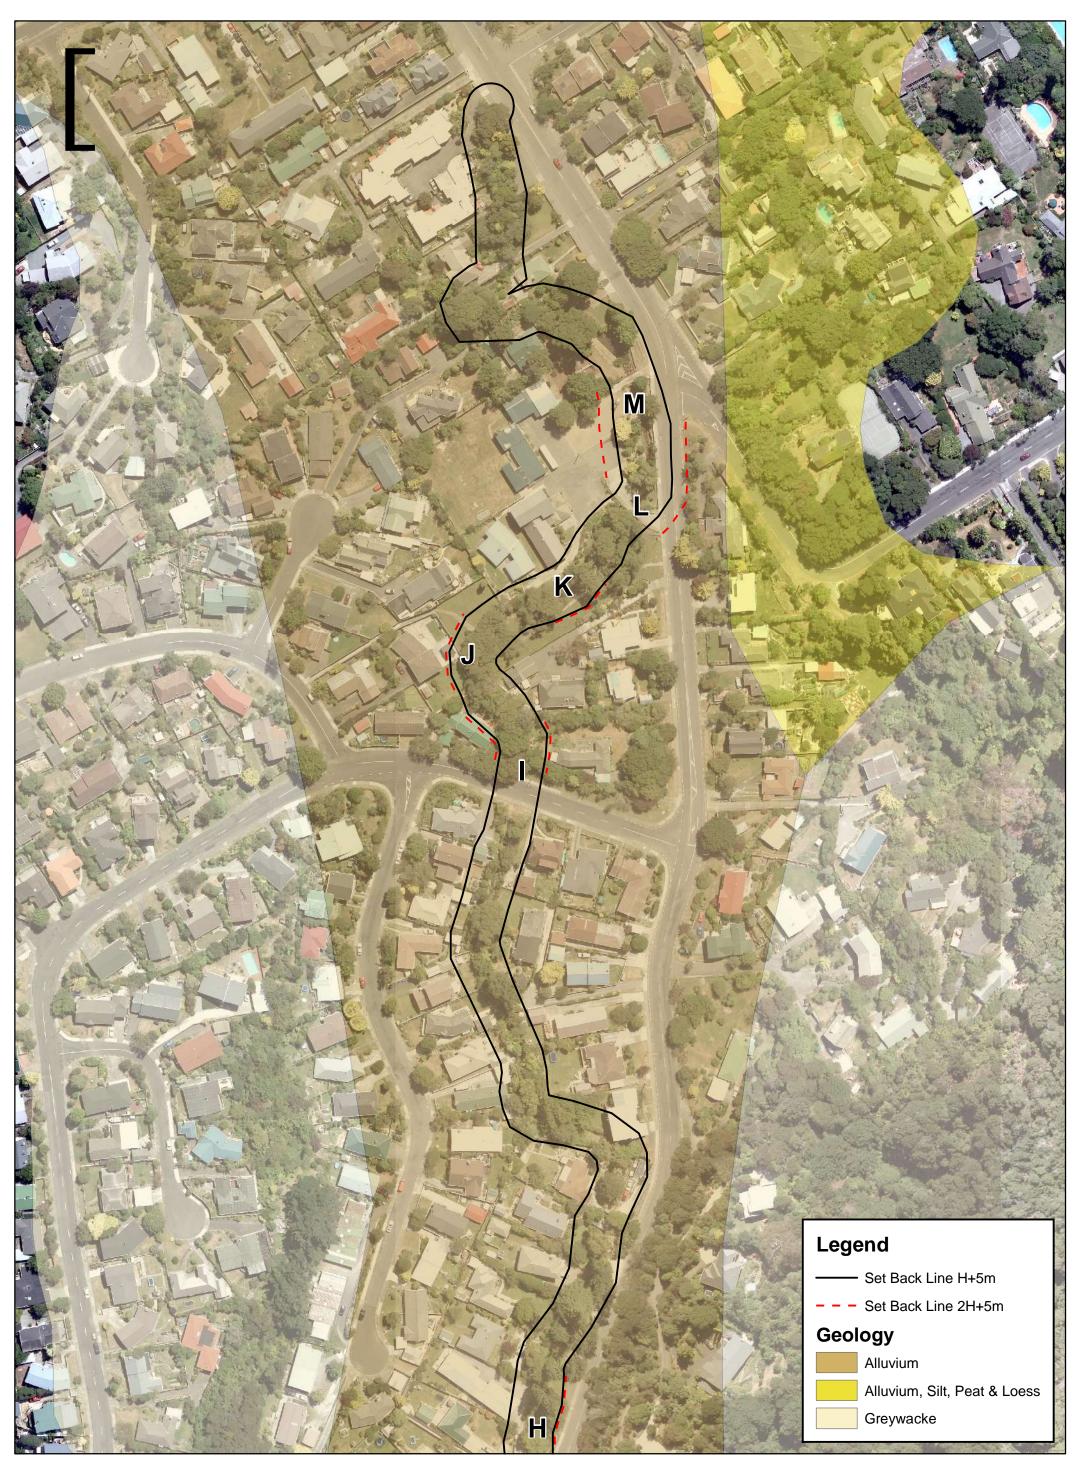

С	4/11		SET BACK LINE REVISED
В	22/10		REVISED
А	22/10		DRAFT
No	DATE	DRAWN	AMENDMENT

COPYRIGHT
The concepts and information contained
in this document are the copyright of
Sinclair Knight Merz Ltd. Use or
copying of the document in whole or in part without the written permission of
part without the written permission of
Sinclair Knight Merz Ltd. constitutes
an infringement of copyright.

SKM	
Level 12, Mayfair House 54 The Terrace PO Box 10-283, Wellington NEW ZEALAND Tel +64 4 473 4265 Fax +64 4 473 3369	

CLIENT GWRC & UHCC					
PROJECT GV	VRC & UHCC	;			MA
DRAWN	DATE	REVIEWED PROJECT MANAGER	APPROVED PROJECT DIRECTOR		
	DESIGN REVIEW	BHF			SCALE

MAP 2	N STREAM EI	ROSION LOCATI	IONS
SCALE @ A3	SKM PROJECT №	DRAWING No	AMDT
1:1,500	AE03723	EROSION-002	C